


SUBDIVISION NAME & RECORDING DATA

LOT # or Owner


Sample

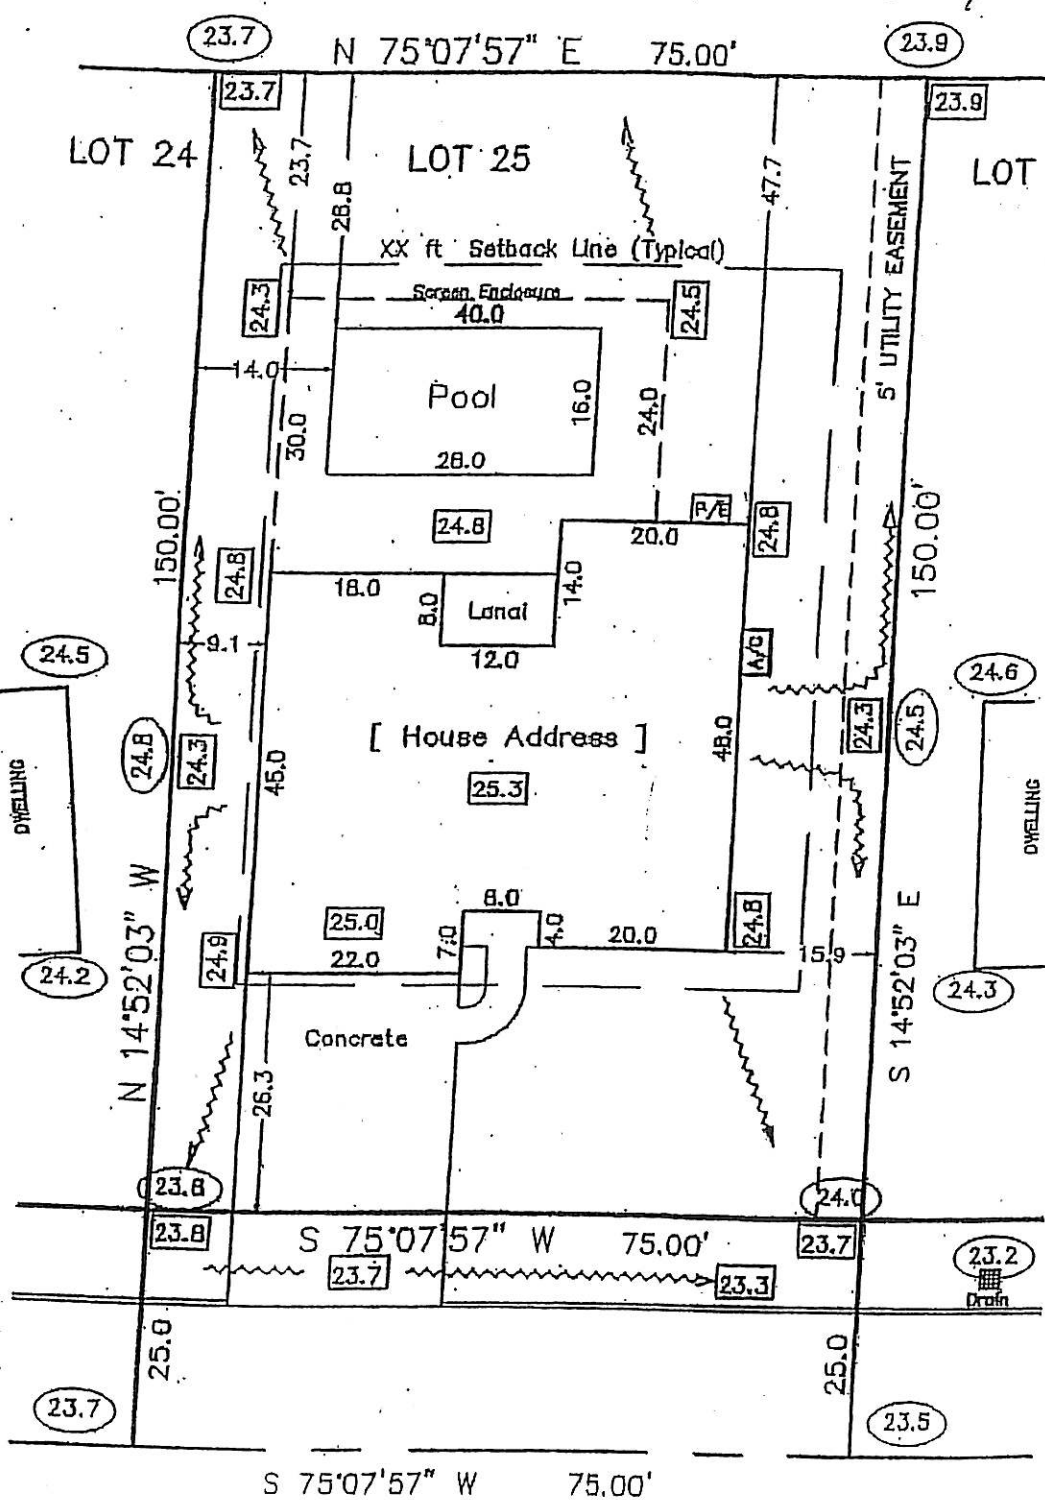

AREA SUMMARY

Lot Gross Area	=
Lot Net Area	=
Ground Floor Area	=
Garage Area	=
Front Entry Area	=
Land Area	=
Coverage Allowed	=
Coverage Shown	=

Existing Elev. 24.0
 Proposed Elev. 25.0

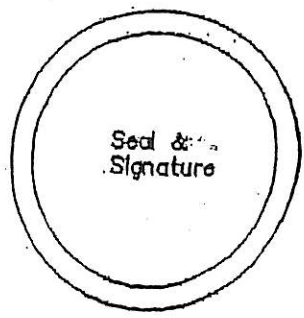

[STREET NAME]

DATE PREPARED PREPARED FOR DATUM SCALE: 1" =

EXHIBIT A

May 22, 2001